

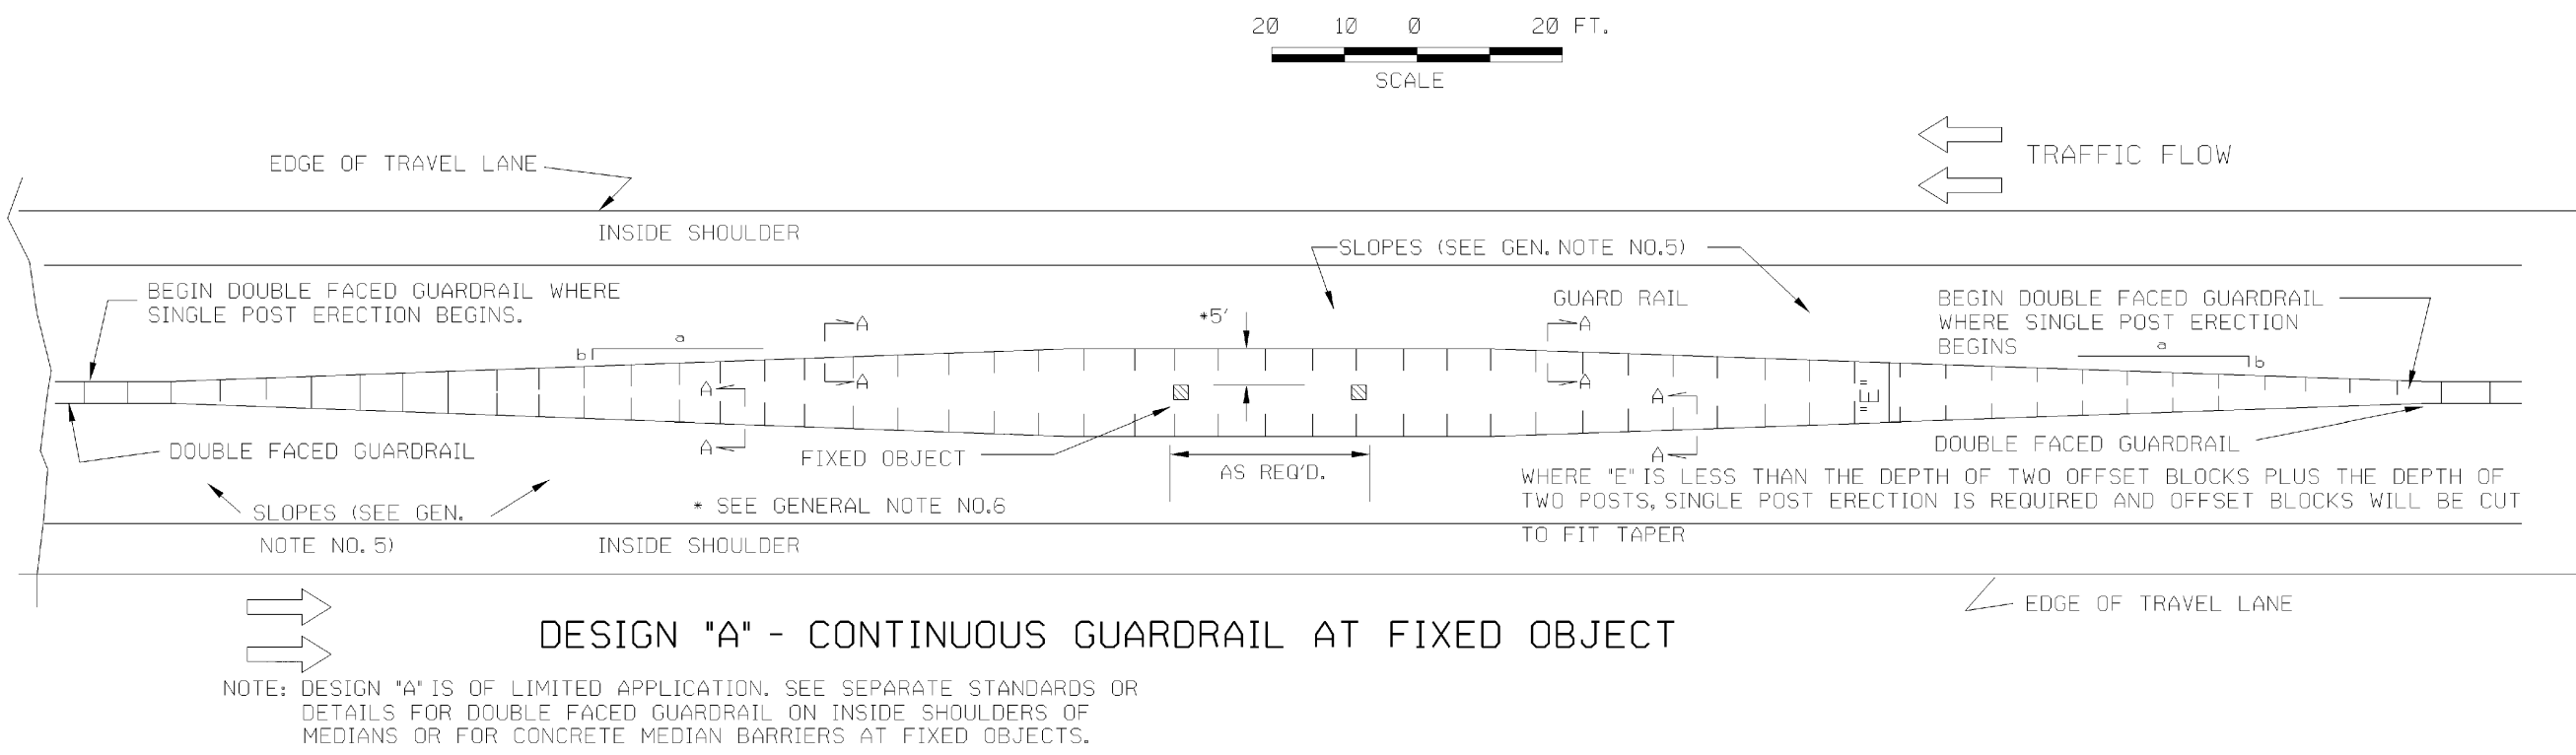
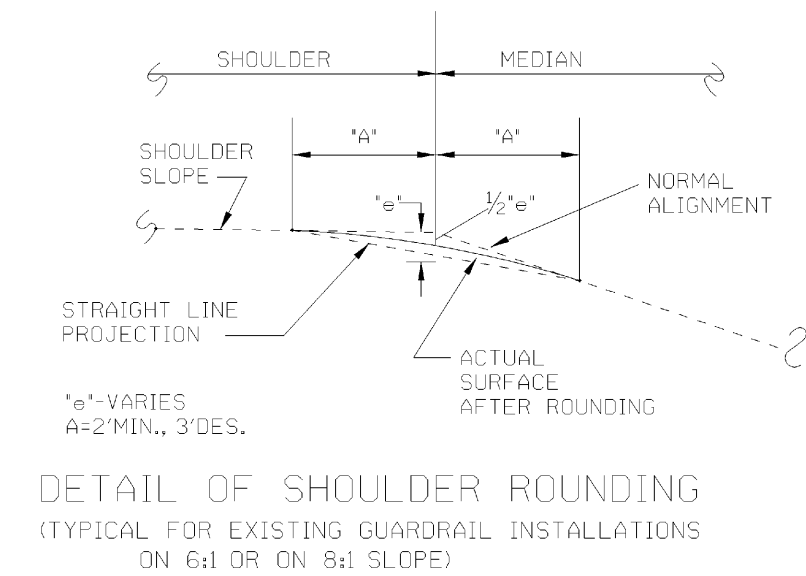


8/7/03 1:24:13 PM \\6001-B5N1\60PL07\0CF\ao_Tiff_Output.acf darbyd.M:\Dev\id\send to website\temofarchange\toiff\4022a.prf 60-RD6


GUARDRAIL LOCATIONS IN MEDIANS

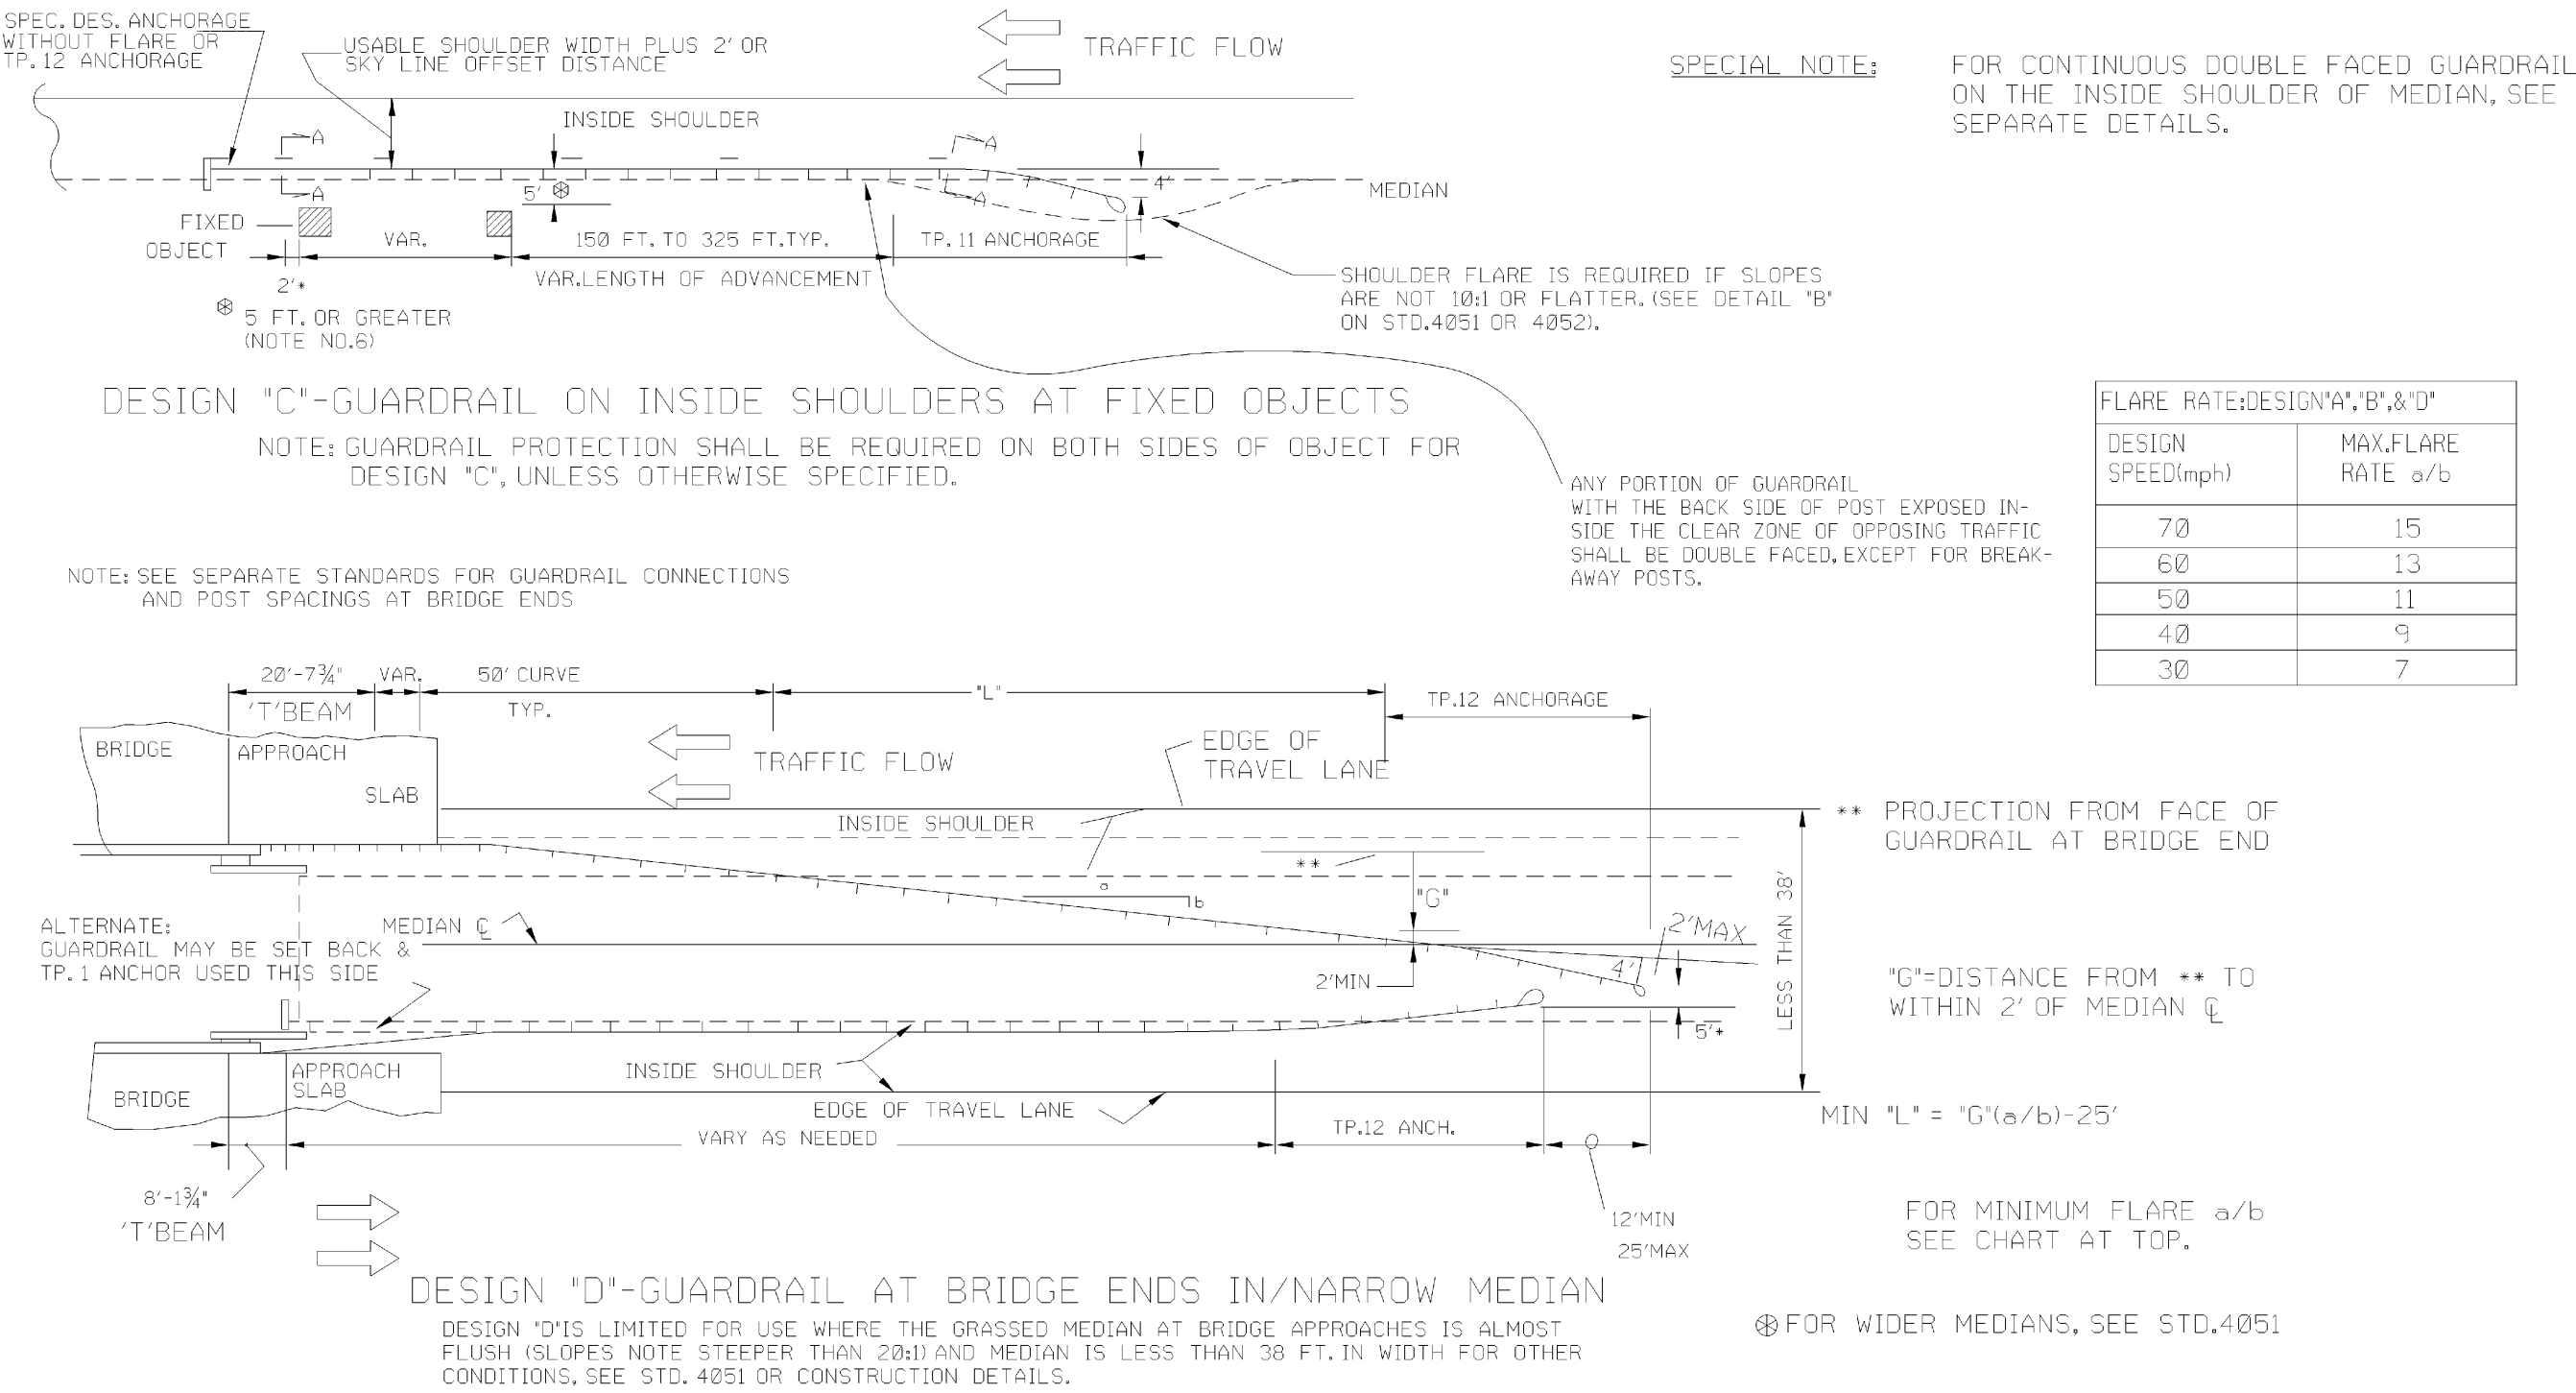

GUARDRAIL LOCATIONS AT TURNOUTS
NO SCALE

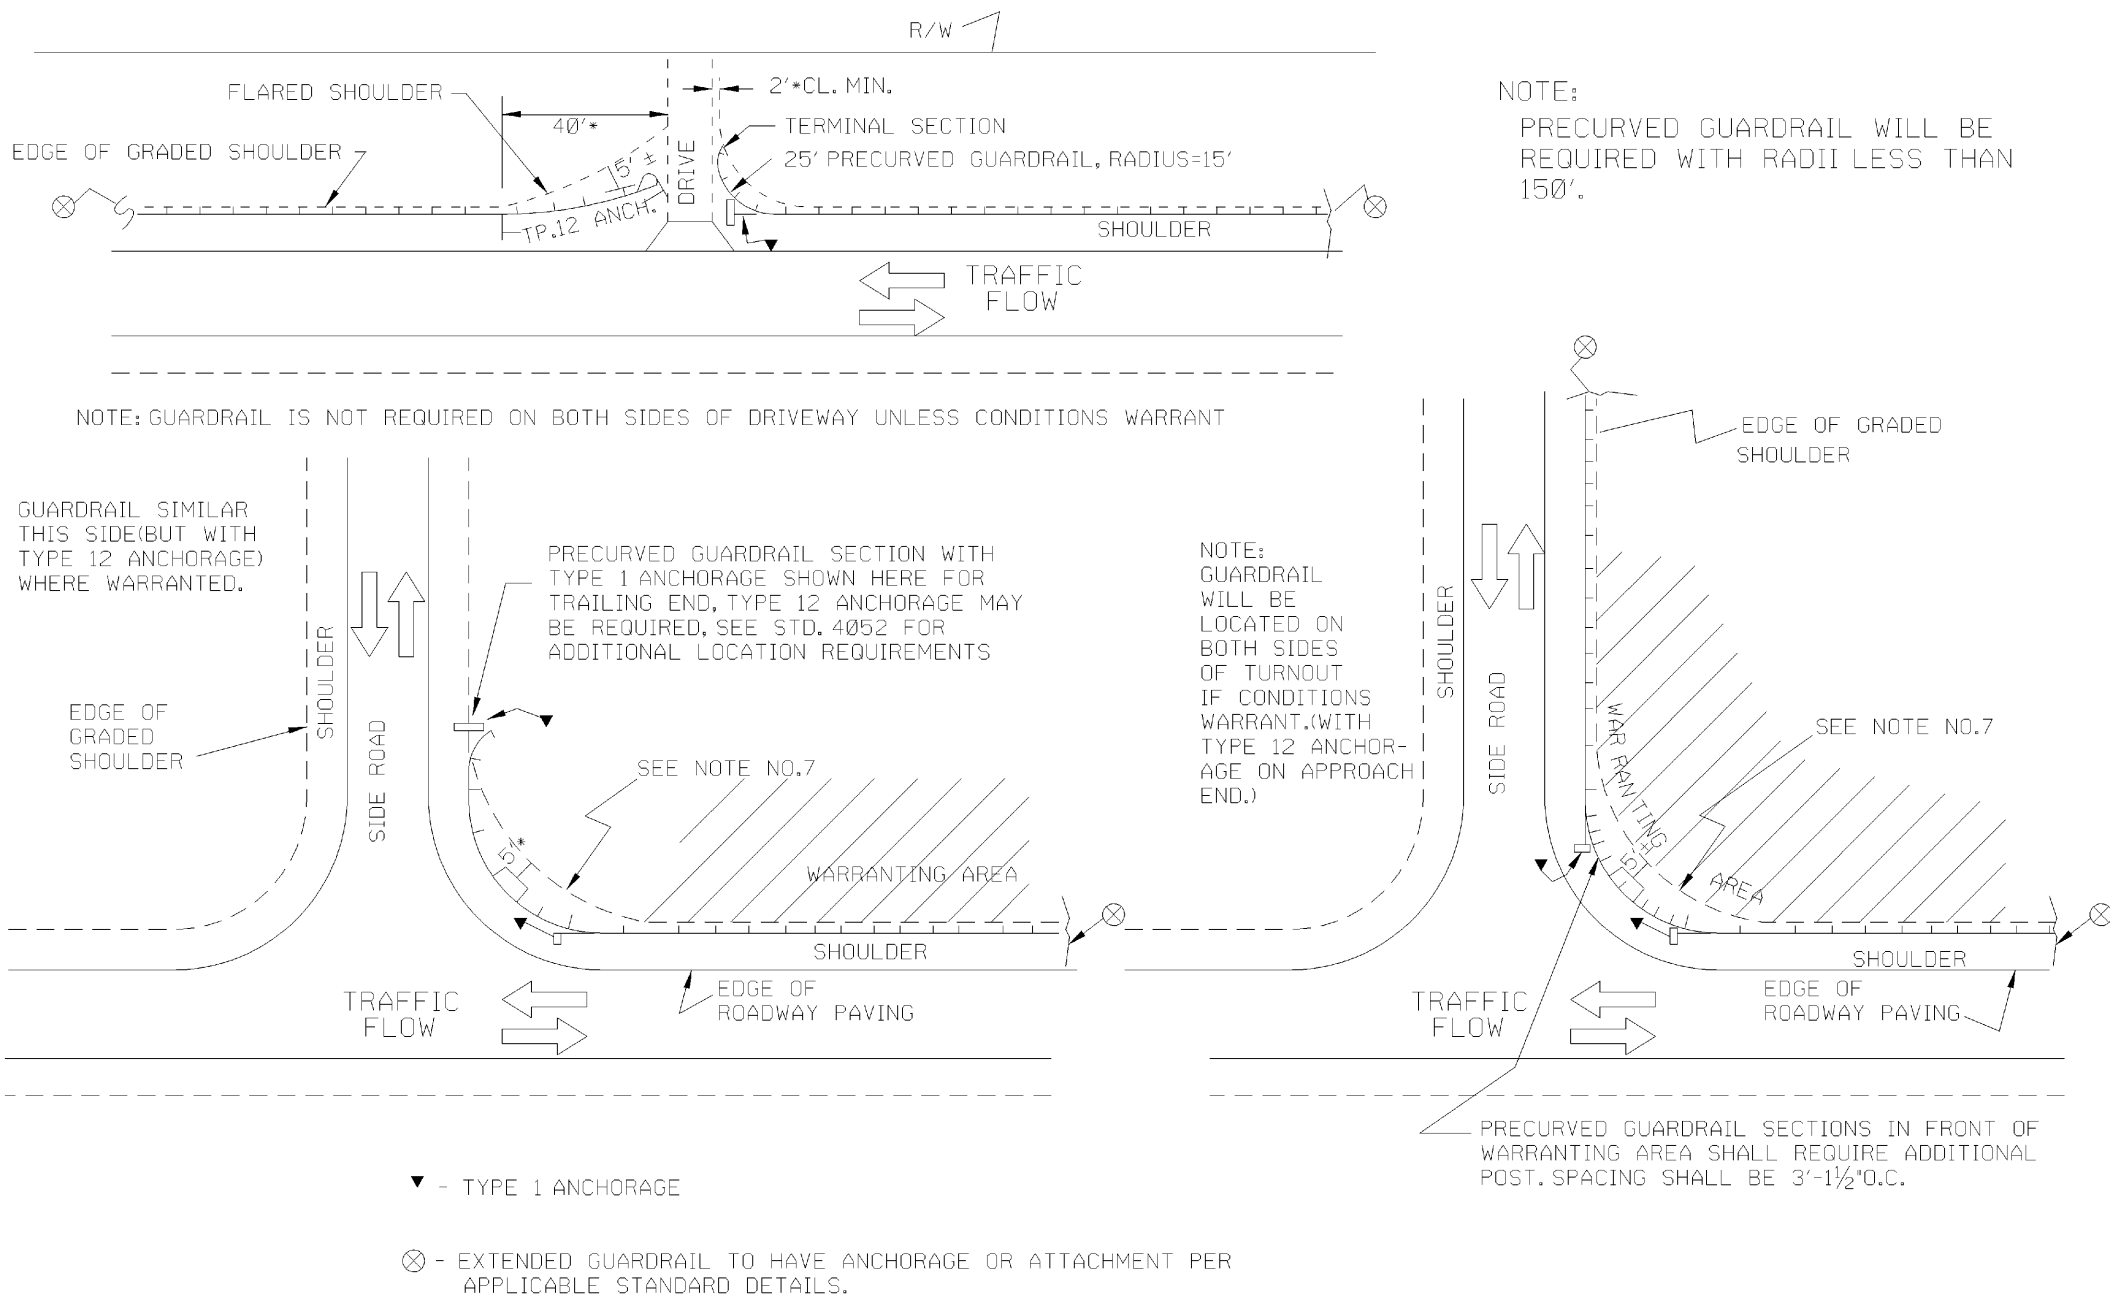

- GENERAL NOTES:
- SPECIFICATIONS: GEORGIA STANDARD, CURRENT EDITION, AND SUPPLEMENTS THERETO.
 - FOR DETAILS OF GUARDRAIL HARDWARE, POST, AND OFFSET BLOCKS, SEE STANDARDS 4010 AND 4011 A.
 - FOR DETAILS OF GUARDRAIL ANCHORAGES, SEE SEPARATE STANDARDS, OR CONSTRUCTION DETAILS AS APPLICABLE.
 - FOR DETAILS OF DOUBLE FACED GUARDRAIL ATTACHED TO OR TERMINATED AT CONCRETE MEDIAN BARRIER, SEE STANDARD 4940.
 - NEGATIVE SLOPES IN FRONT OF GUARDRAIL AND ALL ANCHORAGES SHALL BE 10:1, OR FLATTER, FOR ALL NEW INSTALLATIONS.
 - OFFSET BETWEEN FACE OF GUARDRAIL AND FACE OF FIXED OBJECT SHALL BE 5 FT., DESIRABLE, 4'-3" MINIMUM, WHERE AN OFFSET OF LEAST 4'-3" CANNOT BE OBTAINED, DOUBLE POST SPACINGS (3'-1 1/2' O.C.) IN FRONT OF OBJECT PLUS A MINIMUM OF 7 SUCH SPACINGS IN ADVANCE OF OBJECT IS REQUIRED WITH A 3 FT. MINIMUM OFFSET.
 - WHERE PRECURVED GUARDRAIL IS INSTALLED AROUND RADII AT INTERSECTING SIDE ROADS, THE SHOULDER AREA BACK OF THE GUARDRAIL IS TO BE WIDENED AS SHOWN ABOVE WITH THE OFFSET BETWEEN THE TRAVEL LANE AND GUARDRAIL REMAINING APPROXIMATELY CONSTANT.

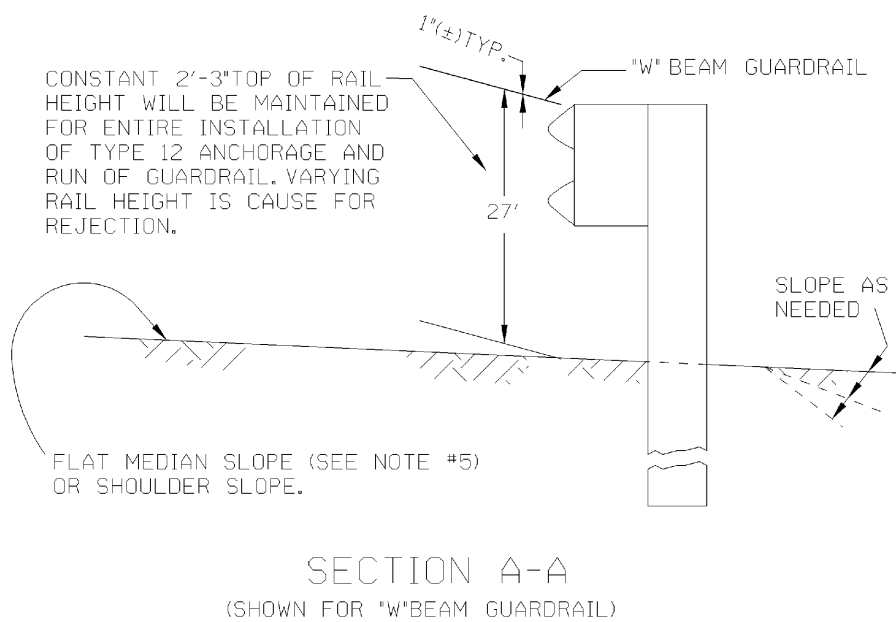

REV. ANCH. AT TURNOUTS				DEPARTMENT OF TRANSPORTATION STATE OF GEORGIA			
REV. ANCH. AT TURNOUTS	3-26-03	REDRAWN	6-30-98	STANDARD			
G.I.P.	CHG. TP. 11 TO TP. 12	R.M.U.	CHG. TP. 9 TO TP. 11	GUARDRAIL LOCATIONS IN MEDIANS GUARDRAIL LOCATIONS AT TURNOUTS			
R.M.U.	CHG. TP. 9 TO TP. 11	R.M.U.	DES. B TO STD. 005	SCALE: AS SHOWN			
R.M.U.	REV. NOTE 5	R.M.U.	REV. DES. 18' & 10'	REV. & REDR.: DECEMBER, 1984			
R.M.U.	REV. DES. 23' & 6'	R.M.U.	REV. DES. 23' & 6'	DES. R.M.U. (SUBMITTED)			
R.M.U.	REV. DES. 23' & 6'	R.M.U.	REV. DES. 23' & 6'	DRW. R.M.U. STATE ROAD & AIRPORT DESIGN ENGR.			
BY	REVISION	CHK. R.K.C.	DATE	(APPROVED)			
				STATE HIGHWAY ENGINEER			
				NUMBER			
				4022A			

8/7/03 1:24:13 PM \\6001-B5N1\60PL07\0CF\ao_Tiff_Output.acf darbyd.M:\Dev\id\send to website\temofarchange\toiff\4022a.prf

REVISION DATES